

SHUBERT THEATER
499 THEATER AT THEATER ROW
NEW YORK, NEW YORK

CLIENT:
THE SHUBERT ORGANIZATION, INC.
 225 WEST 44TH STREET, NEW YORK, N.Y. 10036

ARCHITECT:
HARDY HOLZMAN PFEFFER ASSOCIATES LLP
 902 BROADWAY, NEW YORK, NEW YORK 10010

STRUCTURAL:
ROSENWASSER & GROSSMAN
 132 WEST 38TH STREET, NEW YORK, N.Y. 10018

MECHANICAL:
EDUNBER & ZUCK, P.E.
 330 WEST 42ND STREET, NEW YORK, N.Y. 10036

THEATRICAL:
FRIEDRICH ASSOCIATES, INC.
 22 WEST 34TH STREET, NEW YORK, N.Y. 10011

ACOUSTIC:
JAFFE HOLTEN SCARBROUGH ACOUSTICS, INC.
 1144 WASHINGTON STREET, NORWALK, CT 06854

STEEL STRUCTURE:
H. S. MULLIKEN, P.E. CONSULTING ENGINEERS
 100 STATE HILL ROAD, WEST HAVEN, CT 06994


CONSTRUCTION MANAGEMENT:
BARBARA, INC.
 480 WEST 34TH STREET, NEW YORK, NY 10001

REVISION	DATE	DESCRIPTION
1	12/10/11	ISSUE FOR RFP CONTRACT DOCUMENTS
2	01/01/12	ISSUE FOR THE CONTRACT DOCUMENTS

499 THEATER AT THEATER ROW
STAGE/LOWER HOUSE/FLOOR 3 PLAN

DATE:
 SCALE: 1/8"=1'-0"
 DRAWN BY:

A-104

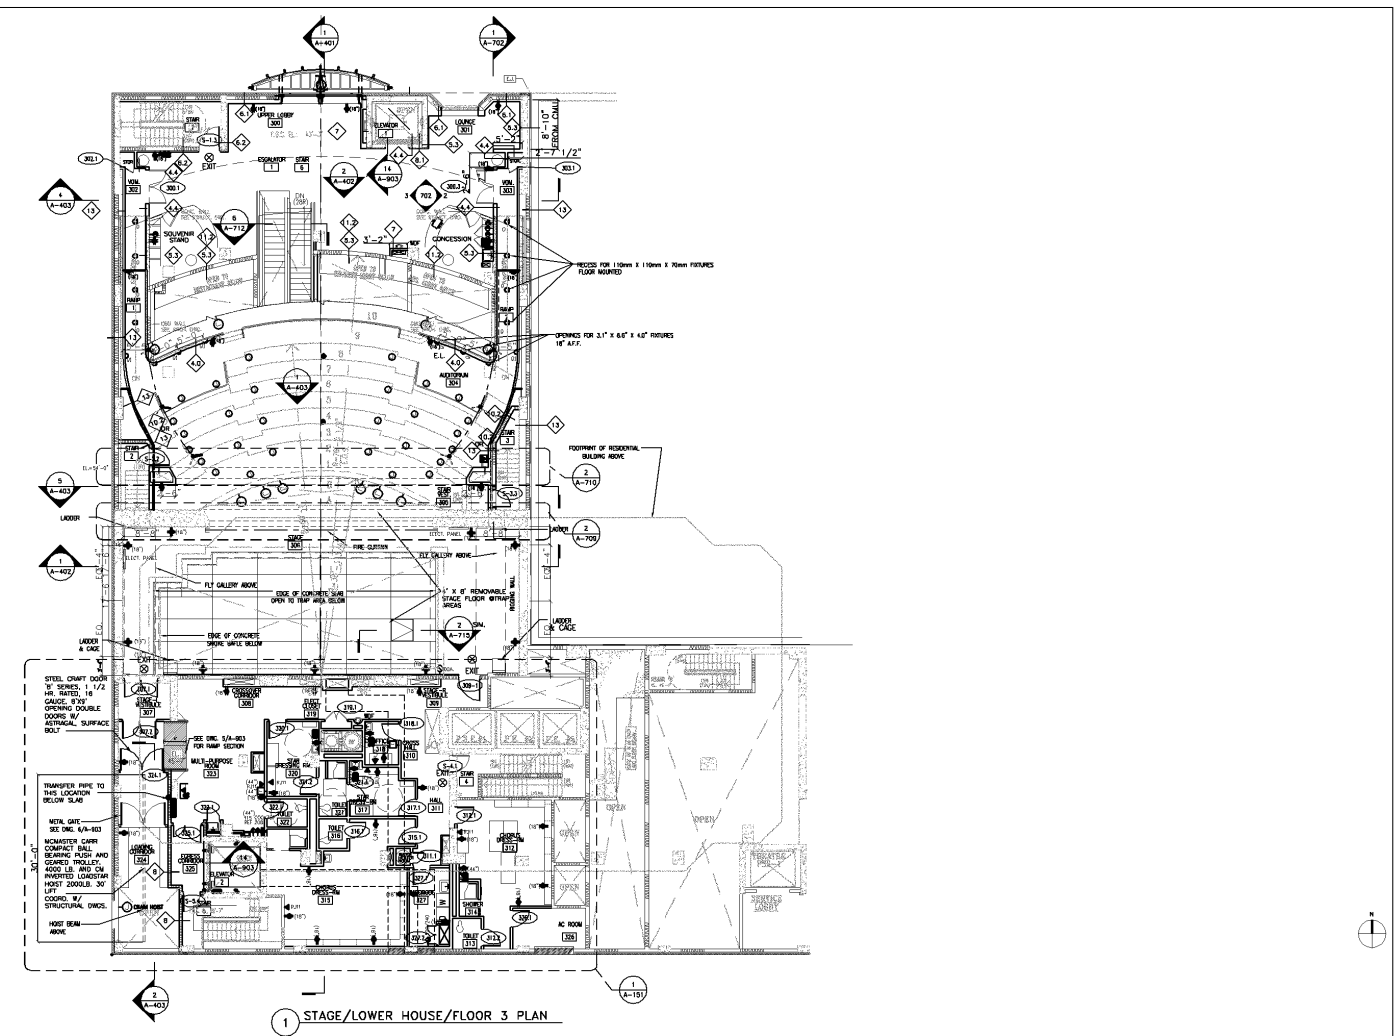

1 STAGE/LOWER HOUSE/FLOOR 3 PLAN