


SHUBERT THEATER

499 THEATER AT THEATER ROW

NEW YORK, NEW YORK

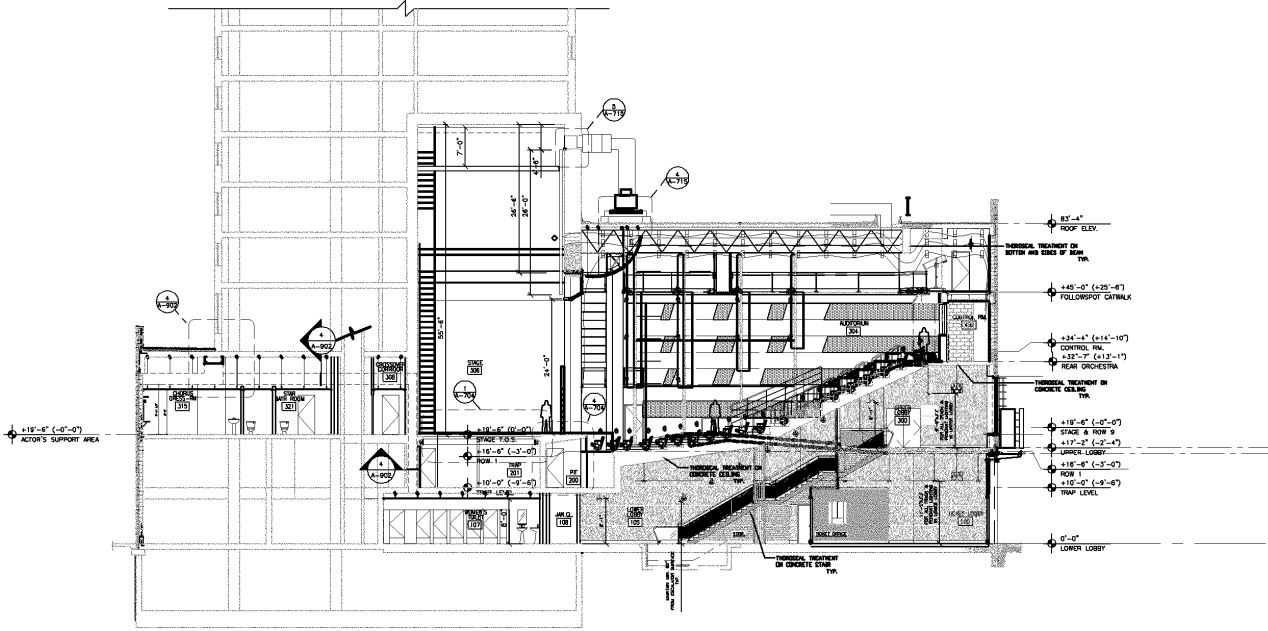

1 NORTH/SOUTH SECTION LOOKING WEST

CLIENT:
THE SHUBERT ORGANIZATION, INC.
 225 WEST 44TH STREET, NEW YORK, N.Y. 10036

ARCHITECT:
HARDY HOLZMAN PFEIFFER ASSOCIATES LLP
 902 BROADWAY, NEW YORK, NEW YORK 10010

STRUCTURAL:
ROTHSCHILD & GROSSMAN
 132 WEST 38TH STREET, NEW YORK, N.Y. 10018

MECHANICAL:
EDWARDS & ZUCK, P.E.
 330 WEST 42ND STREET, NEW YORK, N.Y. 10036

THEATRE:
FRIER DACHS ASSOCIATES, INC.
 22 WEST 34TH STREET, NEW YORK, N.Y. 10011

ACOUSTIC:
JAFFE HOLTEN ROXBOROUGH ACOUSTICS, INC.
 1144 WASHINGTON STREET, NORWALK, CT 06854

PROJ. STRUCTURE:
H.S. MILLARD, P.E. CONSULTING ENGINEERS
 160 SHAW HILL ROAD, WEST HAVEN, CT 06904

CONSTRUCTION MANAGEMENT:
BARBARA, INC.
 480 WEST 34TH STREET, NEW YORK, NY 10001

REVISION	DATE	DESCRIPTION

499 THEATER AT THEATER ROW
 NORTH-SOUTH SECTION LOOKING WEST

DATE:
 SCALE: 1/8"=1'-0"
 DRAWN BY:

A-401